


3 GRATES ARRAYED



TOP

19.625"  
[498mm]

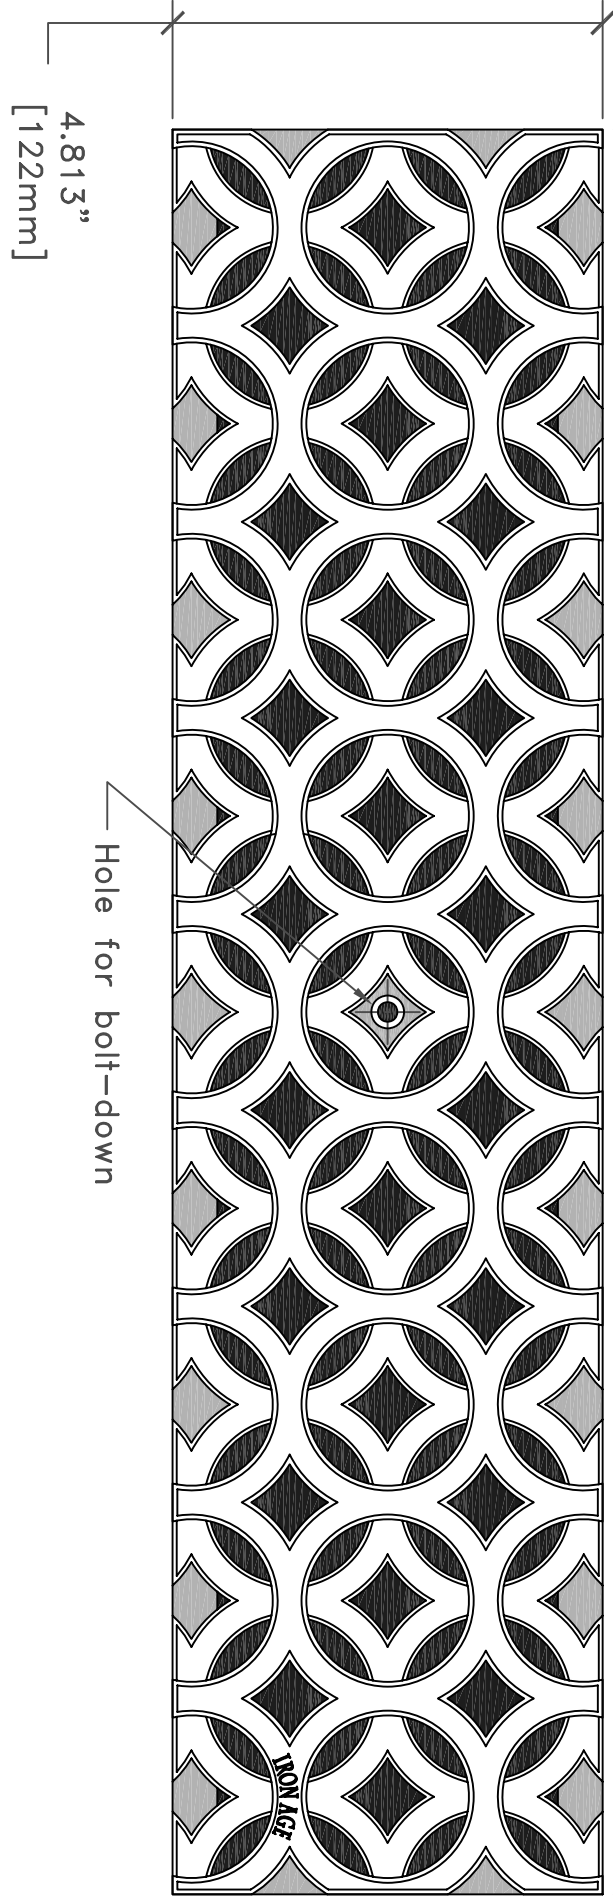

**IRON AGE**  
DESIGNS

6242 S. VERDE ST TEL 206.276.0925  
TACOMA, WA 98409 FAX 206.257.0318  
www.ironagedesigns.com

Interlaken 5"  
drawing no. INT.A.05002

drawn by: CD  
scale: NTS  
date: 08/15/06

**NOTES:**

1. Material: cast iron
2. Natural finish
3. Total thickness: 1 3/8"
4. Fits drain channels manufactured by:
5. No openings greater than 1/2"
6. Free Drain Area = 21%
7. Due to casting inconsistencies, all dimensions are nominal.

ABT; Polydrain™  
ACO; KlassikDrain K100S™  
patent pending  
© 2006 Iron Age Designs