


TOP

47.875" [1216mm] SQ.

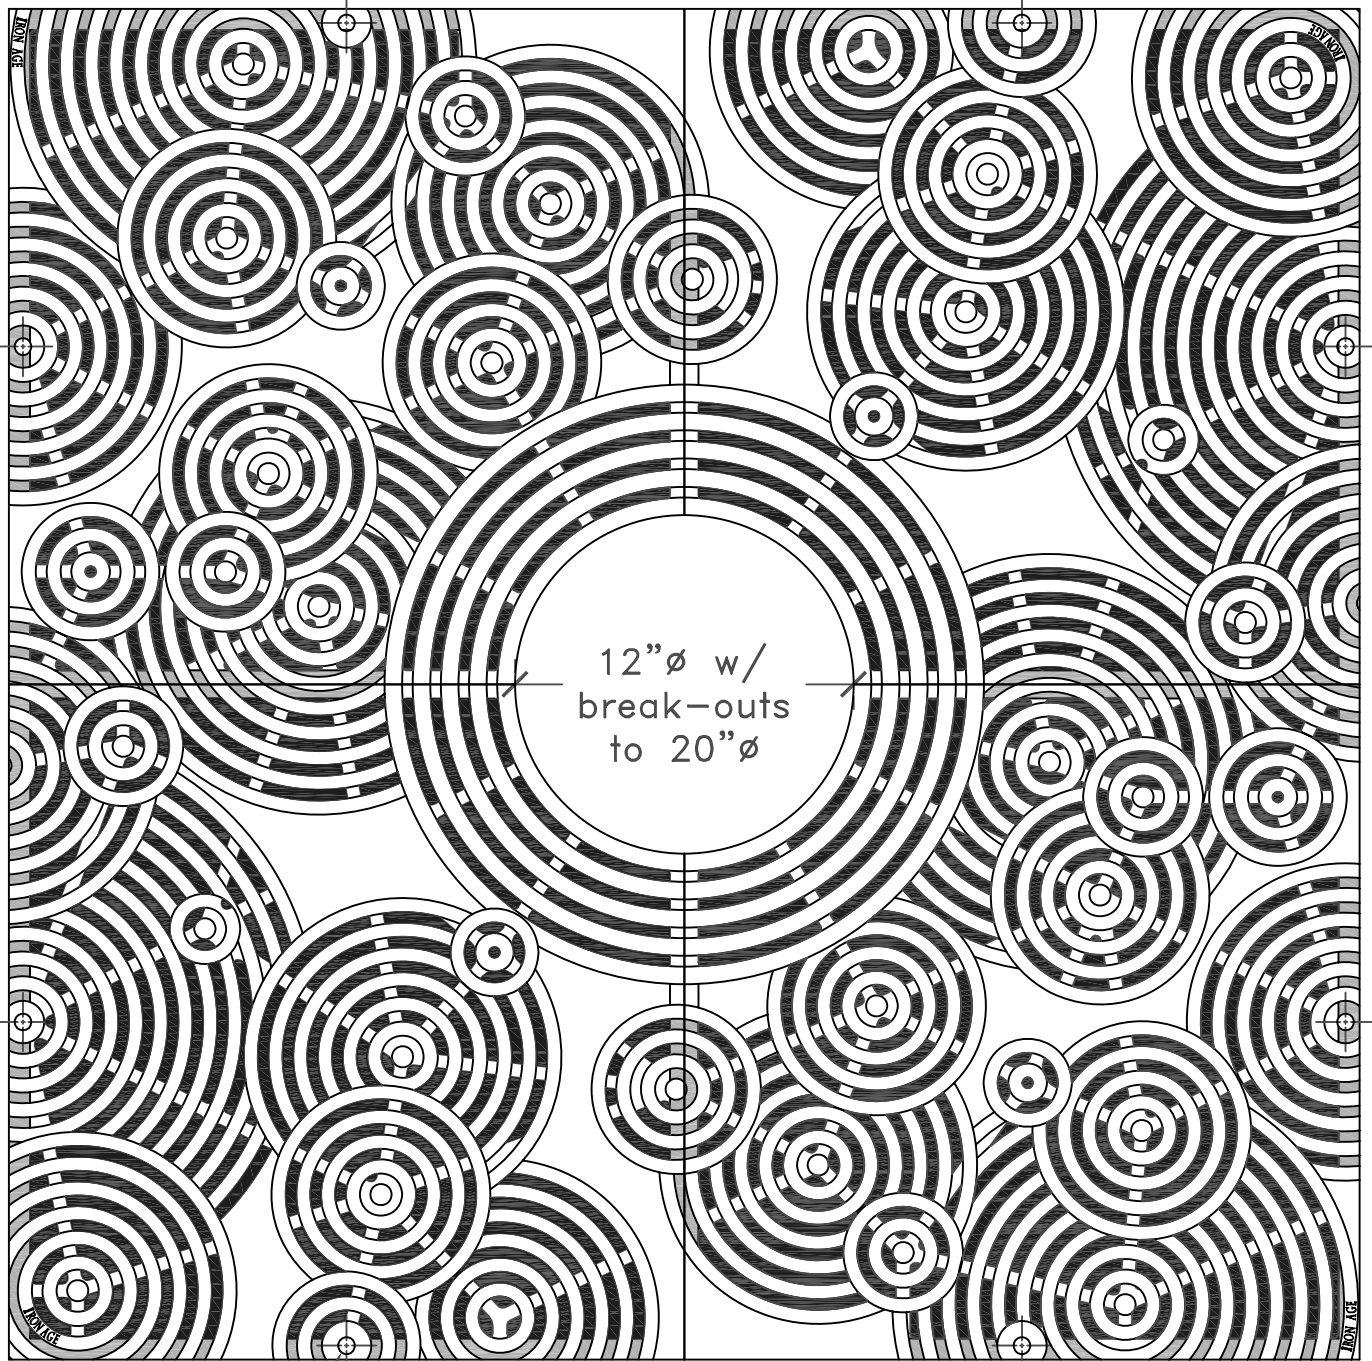

8X hole for  
bolt-down screws

**NOTES:**

1. Material: cast iron
2. Natural finish
3. 4 pieces, total thickness: 1"
4. Fits; Iron Age  
4' sq. treegrate frame
5. No openings > 1/2"
6. Free Drain Area = 25%
7. Due to casting inconsistencies,  
all dimensions are nominal.



**IRON AGE  
DESIGNS**

6242 S. VERDE ST TEL 206.276.0925  
TACOMA, WA 98409 FAX 206.257.0318  
www.ironage-online.com

Oblio treegrate 4' sq.  
drawing no. OBL.1.4x4049

drawn by: CD  
scale: NTS  
date: 07/17/06

patent pending  
© 2006 Iron Age Designs